



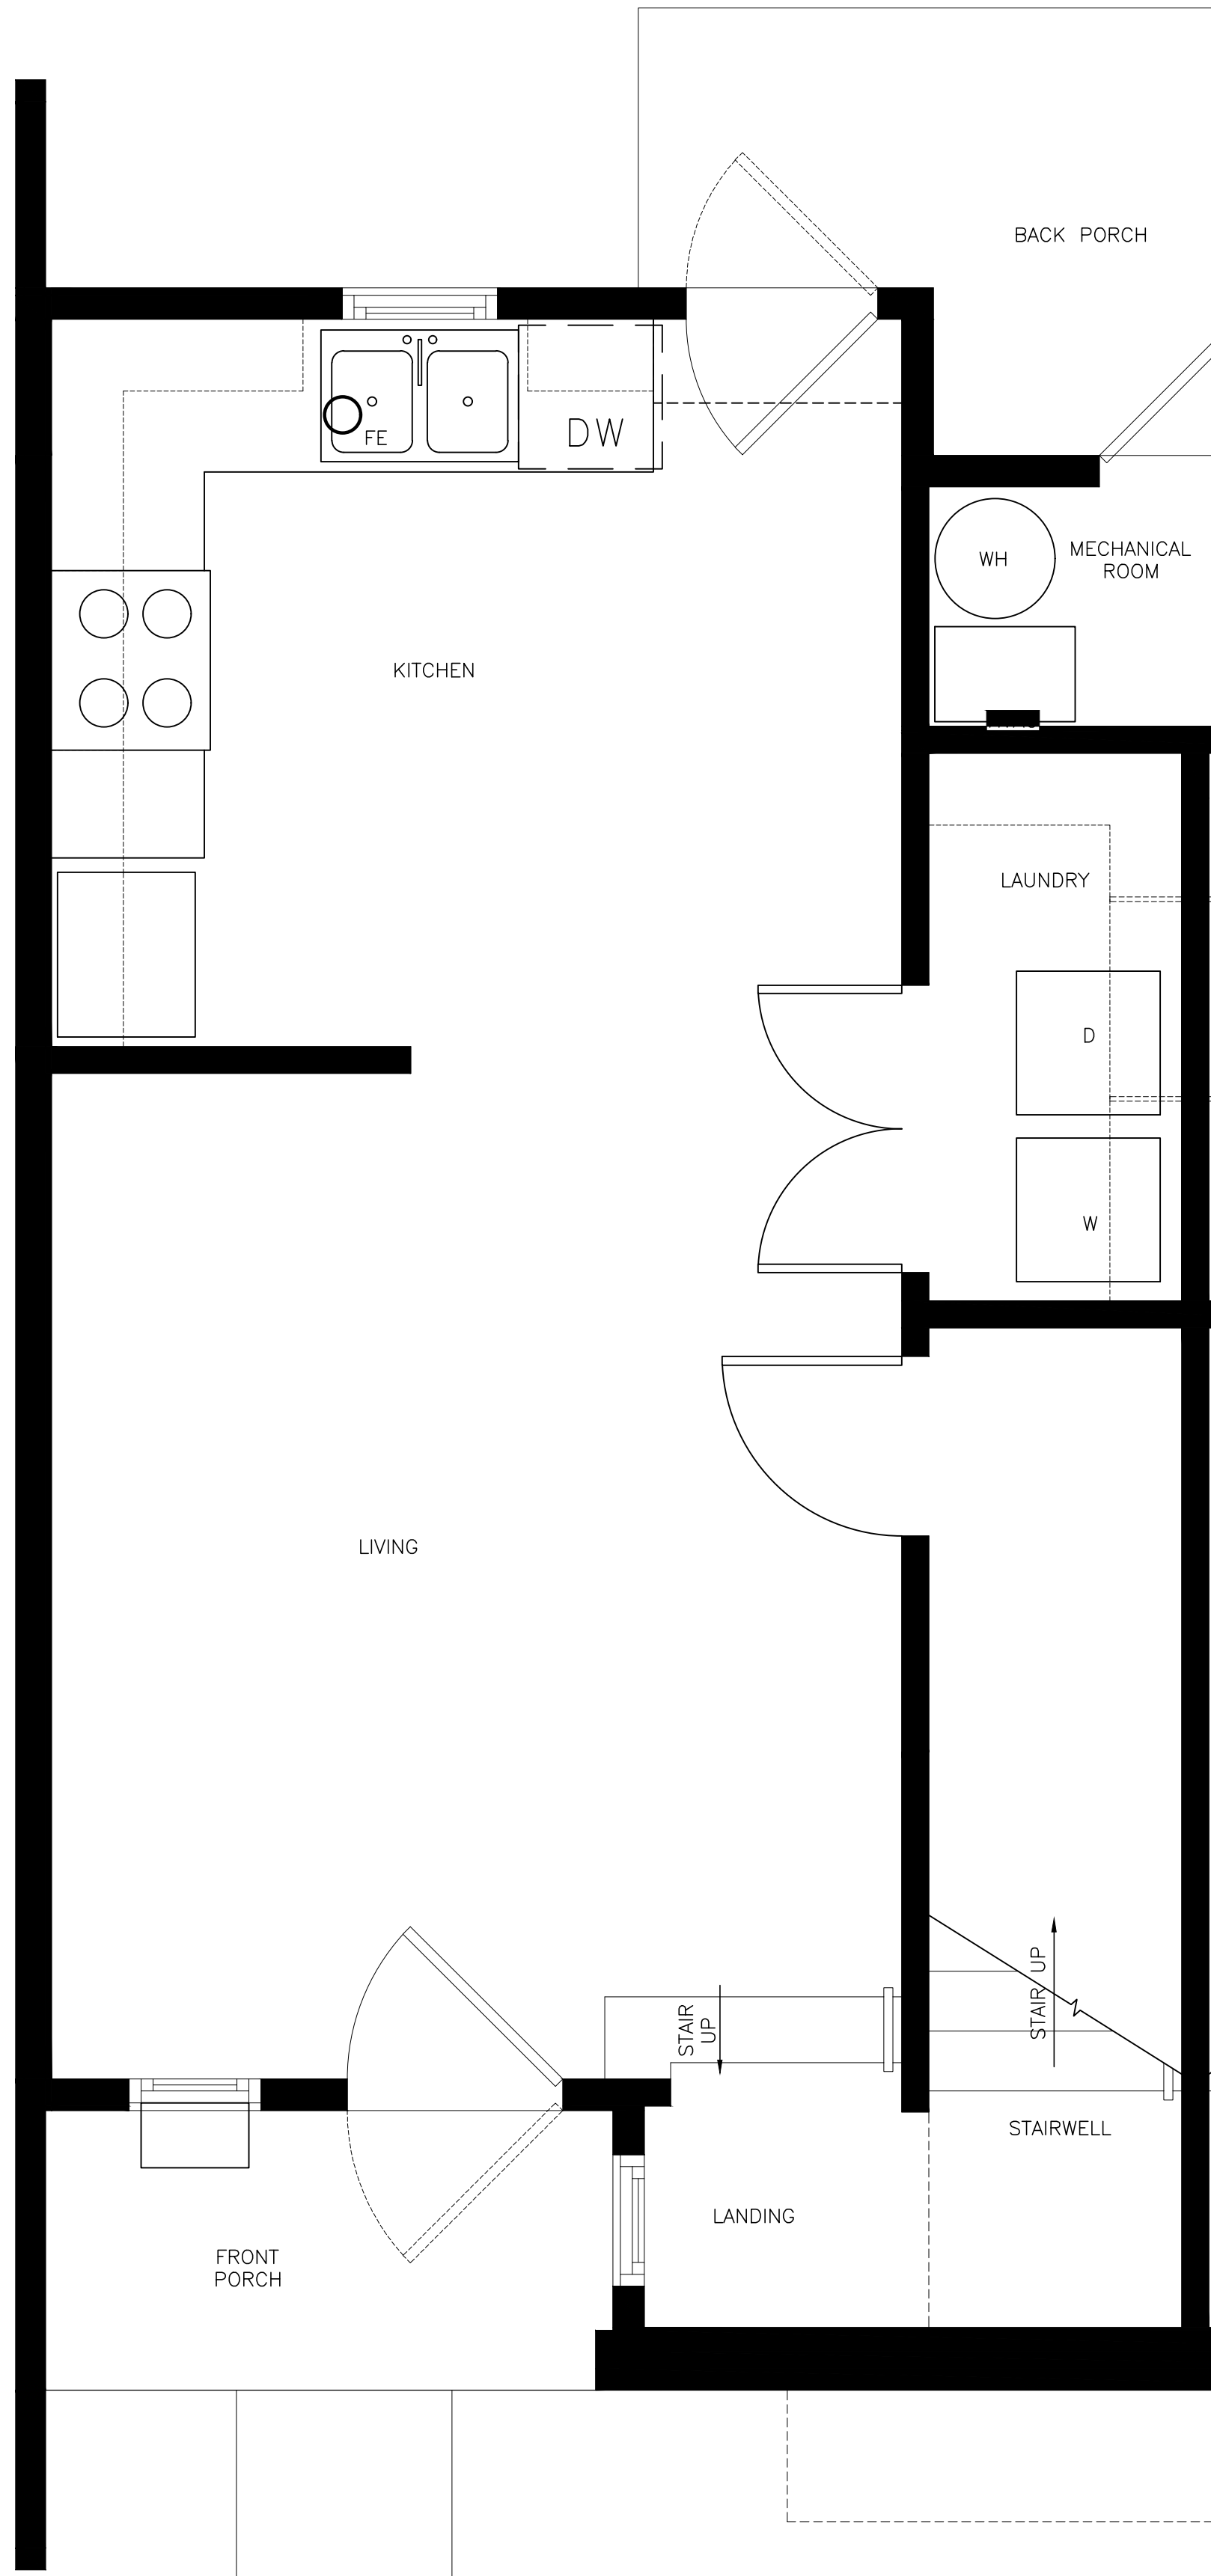

A BLDG A,B,C: FIRST FLOOR PLAN
SCALE: 1/2" = 1'-0"

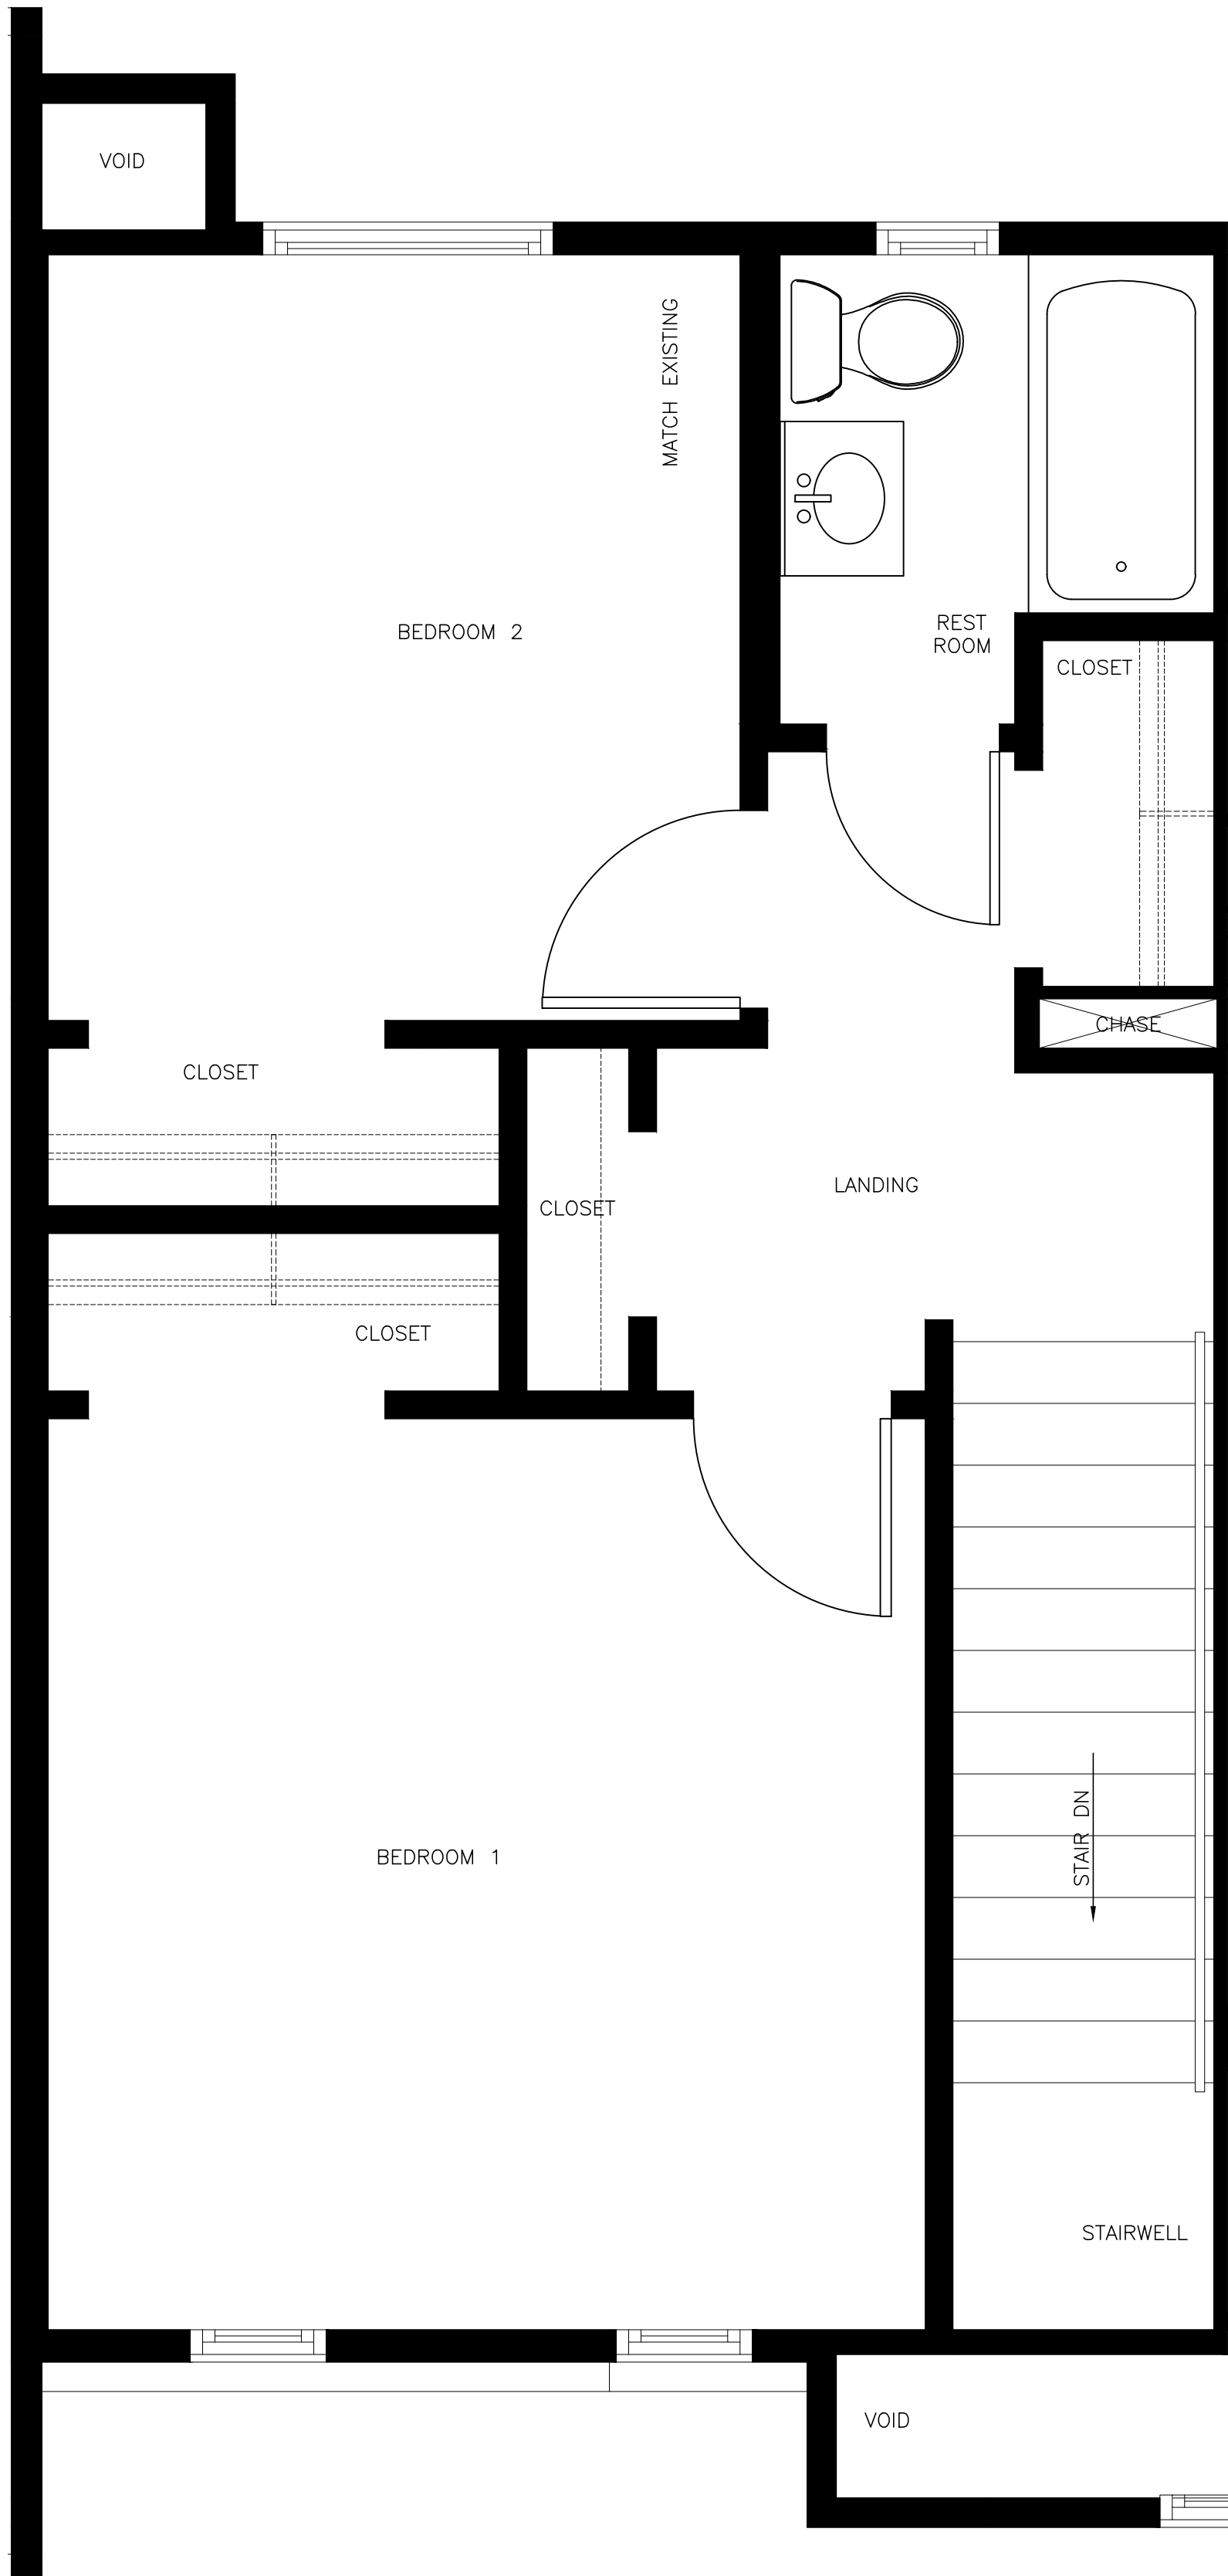

B BLDG A,B,C: SECOND FLOOR PLAN
SCALE: 1/2" = 1'-0"