



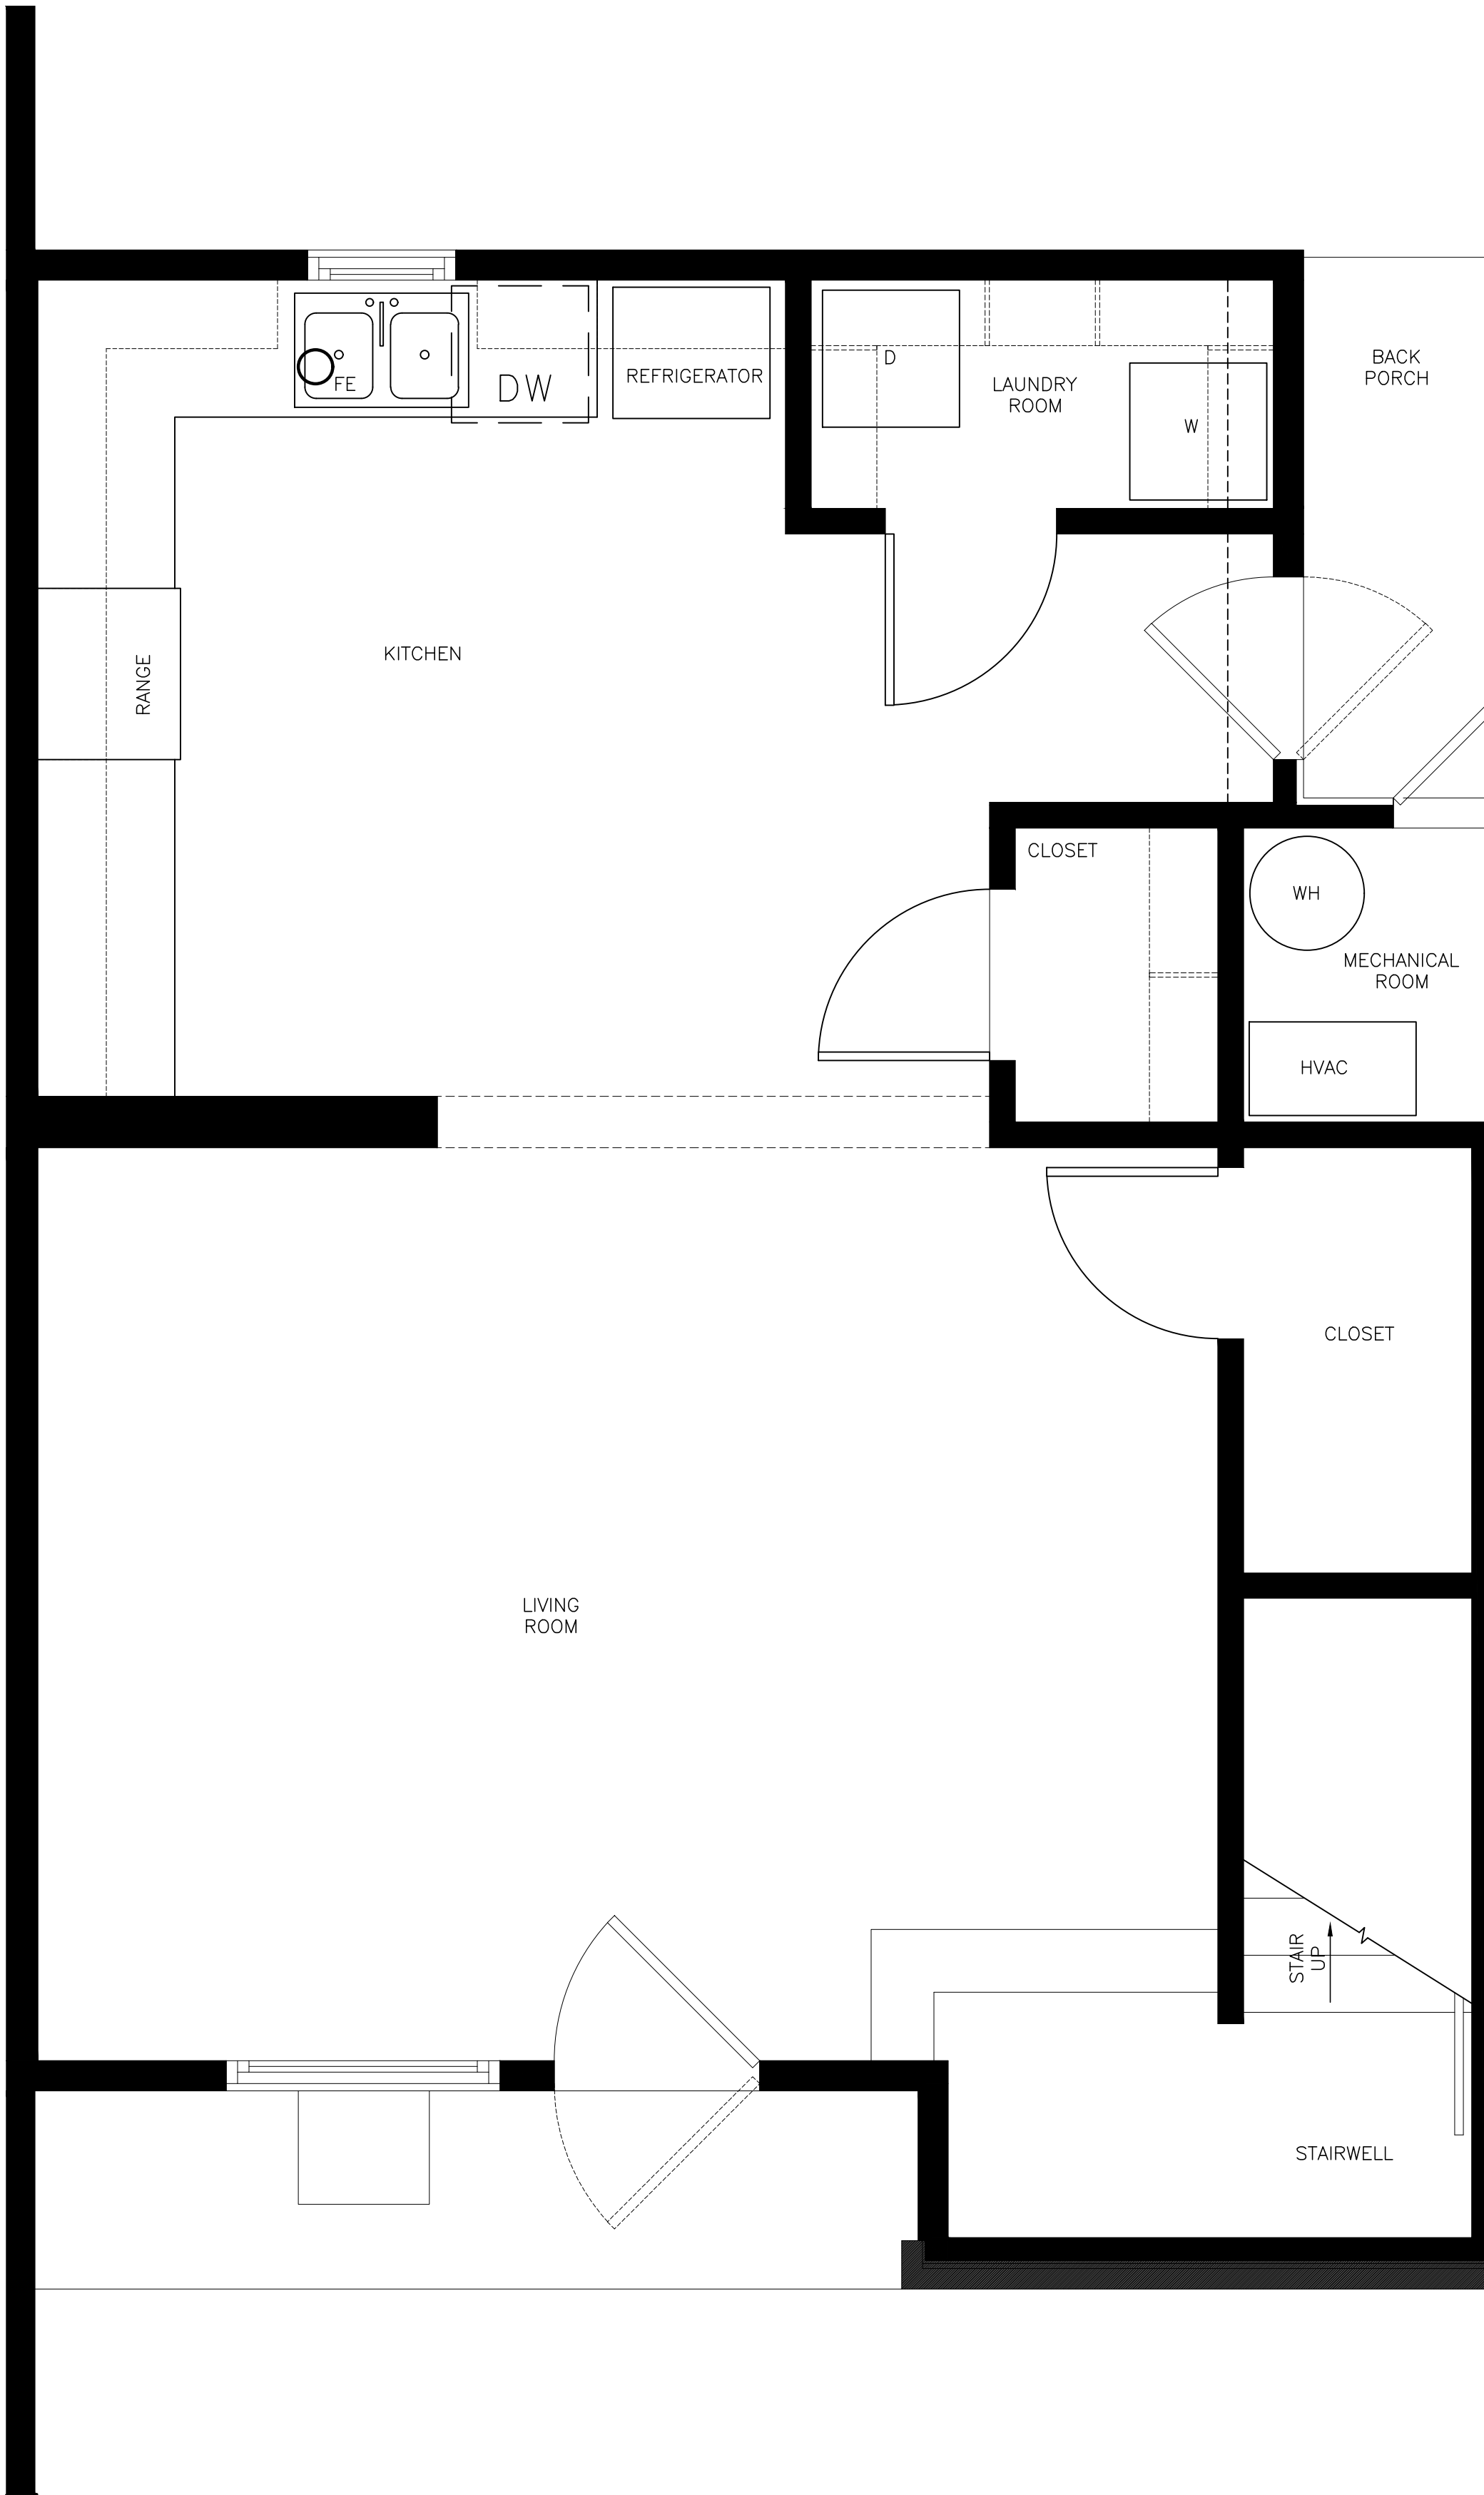

A BLDG D,E,F,G: FIRST FLOOR PLAN
SCALE: 1/2" = 1'-0"

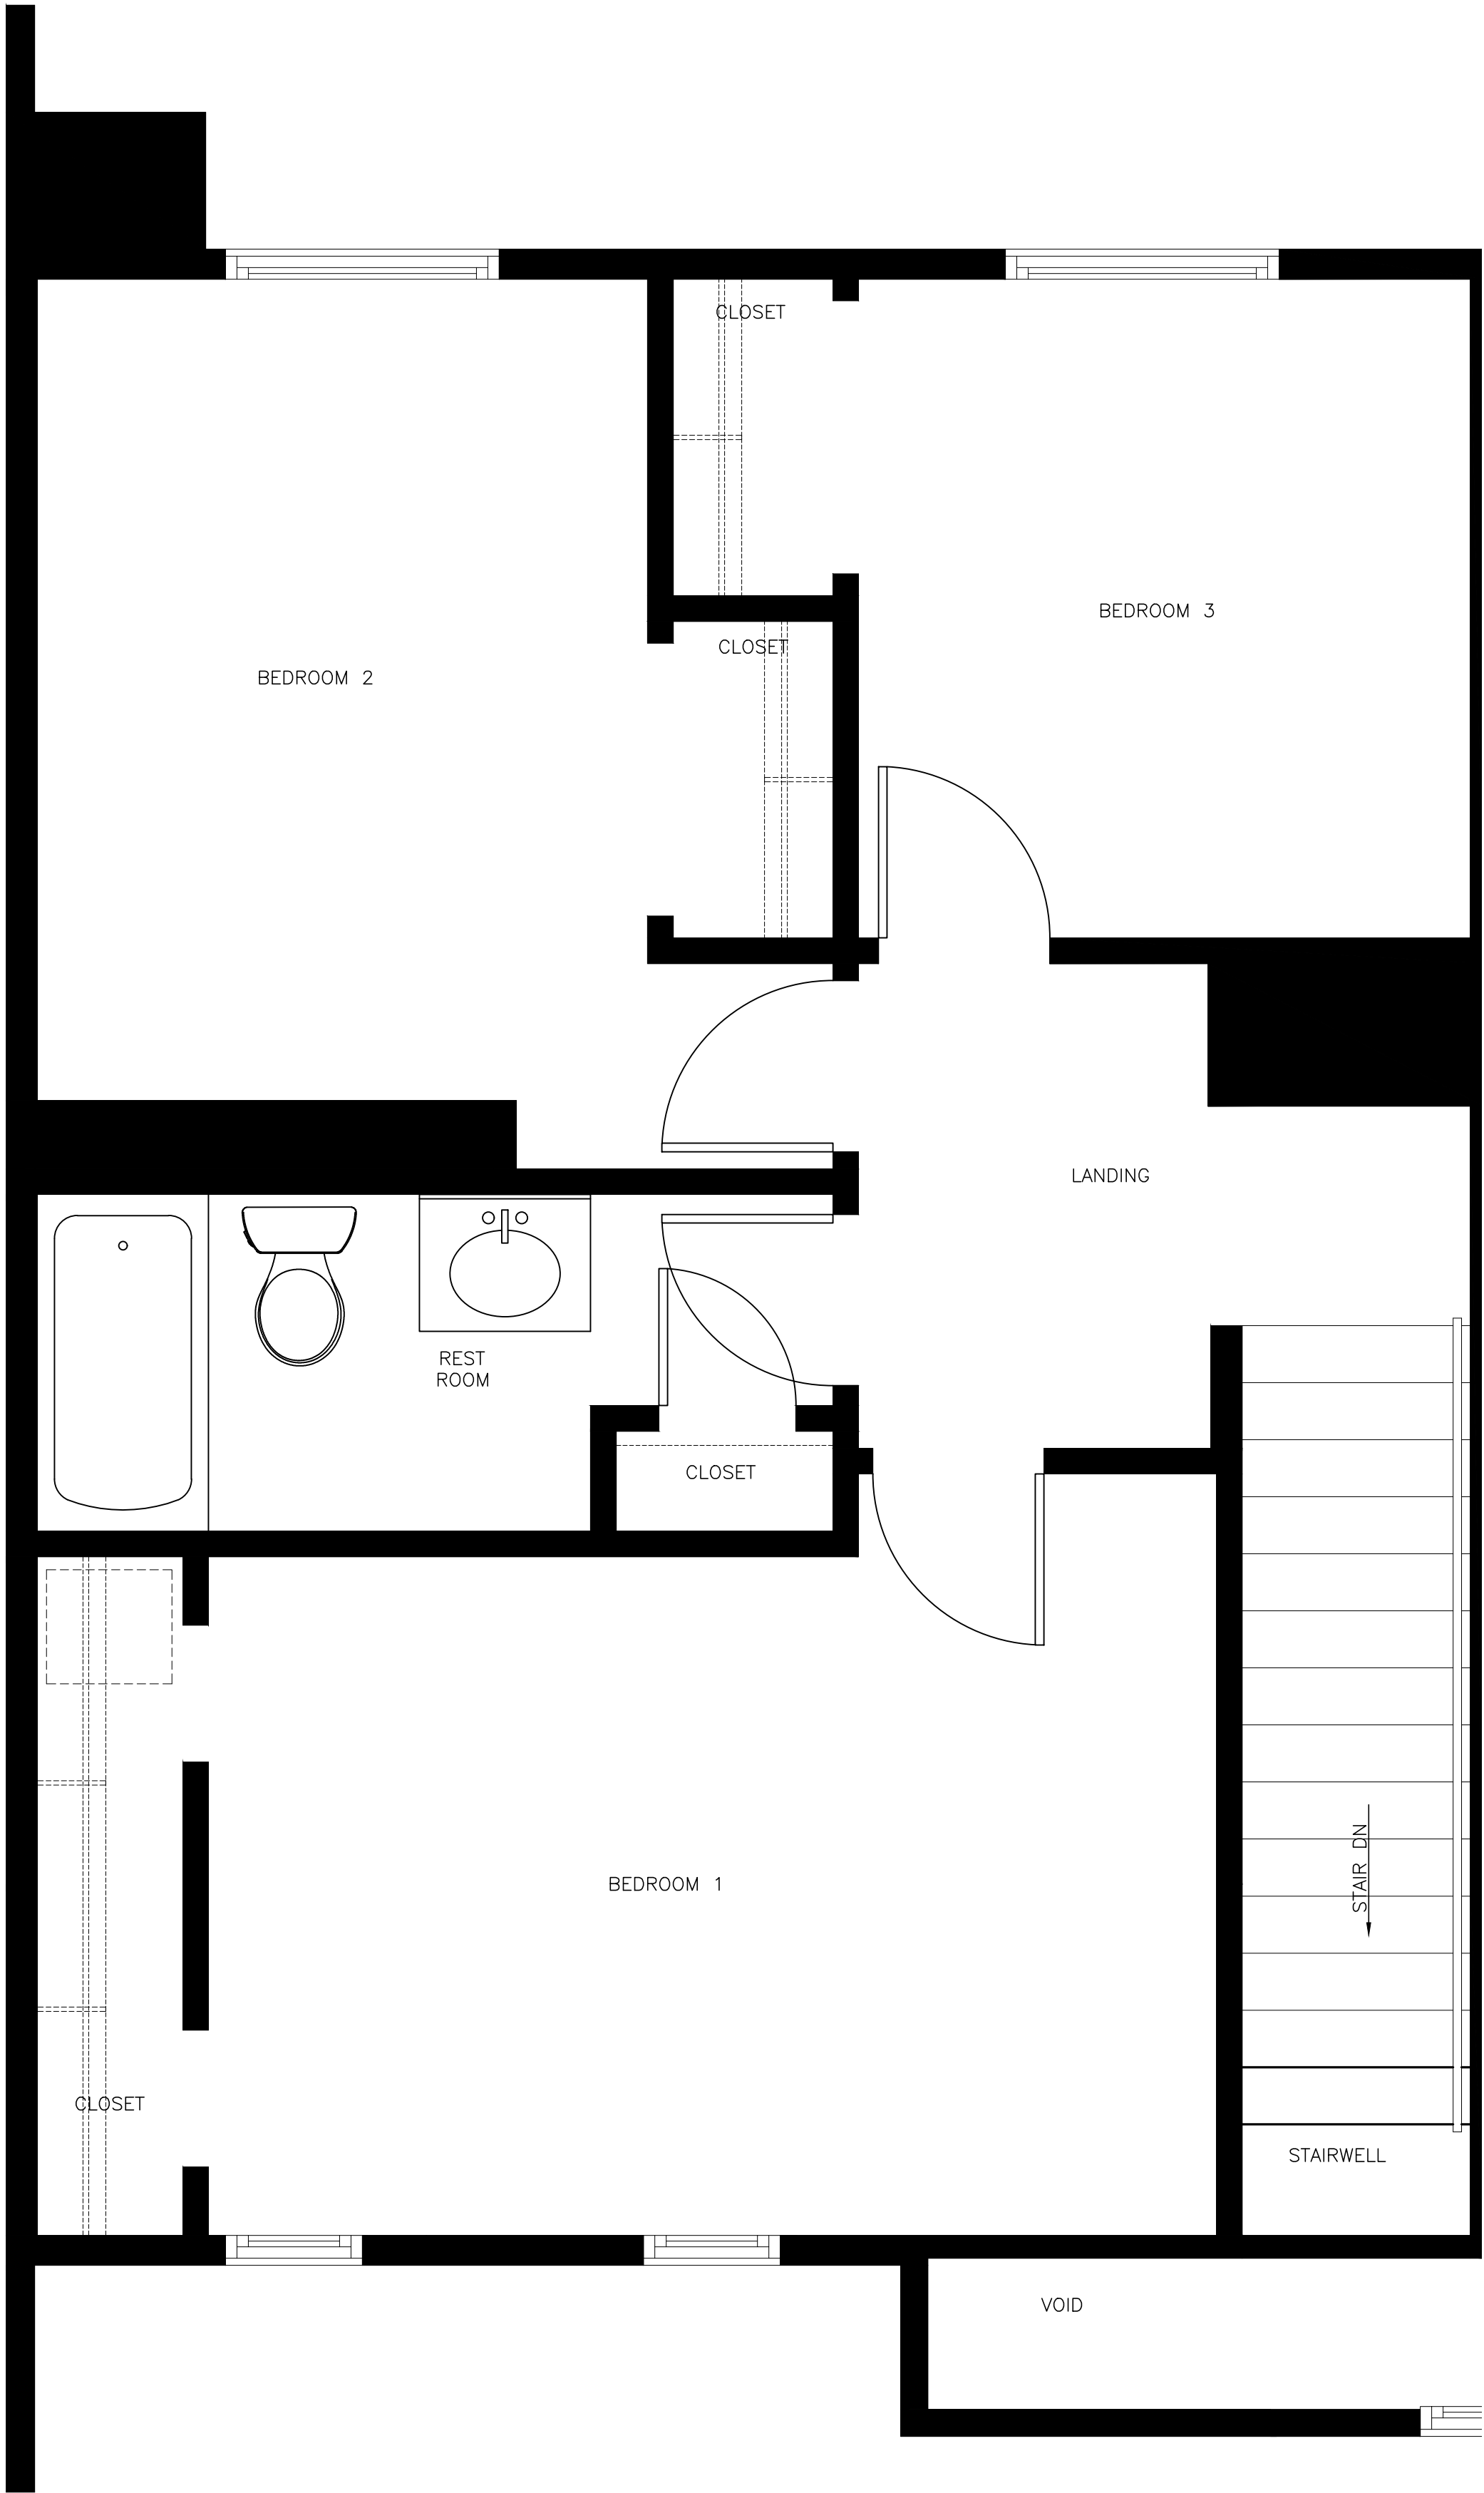

B BLDG D,E,F,G: SECOND FLOOR PLAN
SCALE: 1/2" = 1'-0"



108 North Greenwood Avenue
Tulsa, Oklahoma 74120


918-794-0758
www.kingarchitecturalsolutions.com

King Architectural Solutions, PLLC

APACHE MANOR TOWNHOUSES

APACHE MANOR, LLC

2402 N MARION AVE.
TULSA, OKLAHOMA 74115

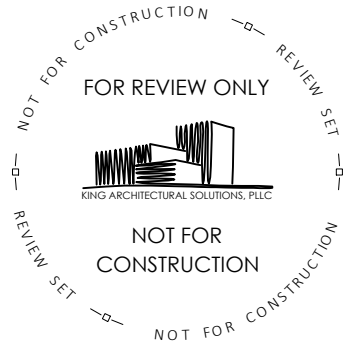

ARCHITECTURAL SEAL

SCALE
FILE NAME
MANAGER
DRAWN BY
DATE

• AS NOTED
• MK
• BB, BE
• 4/15/19